

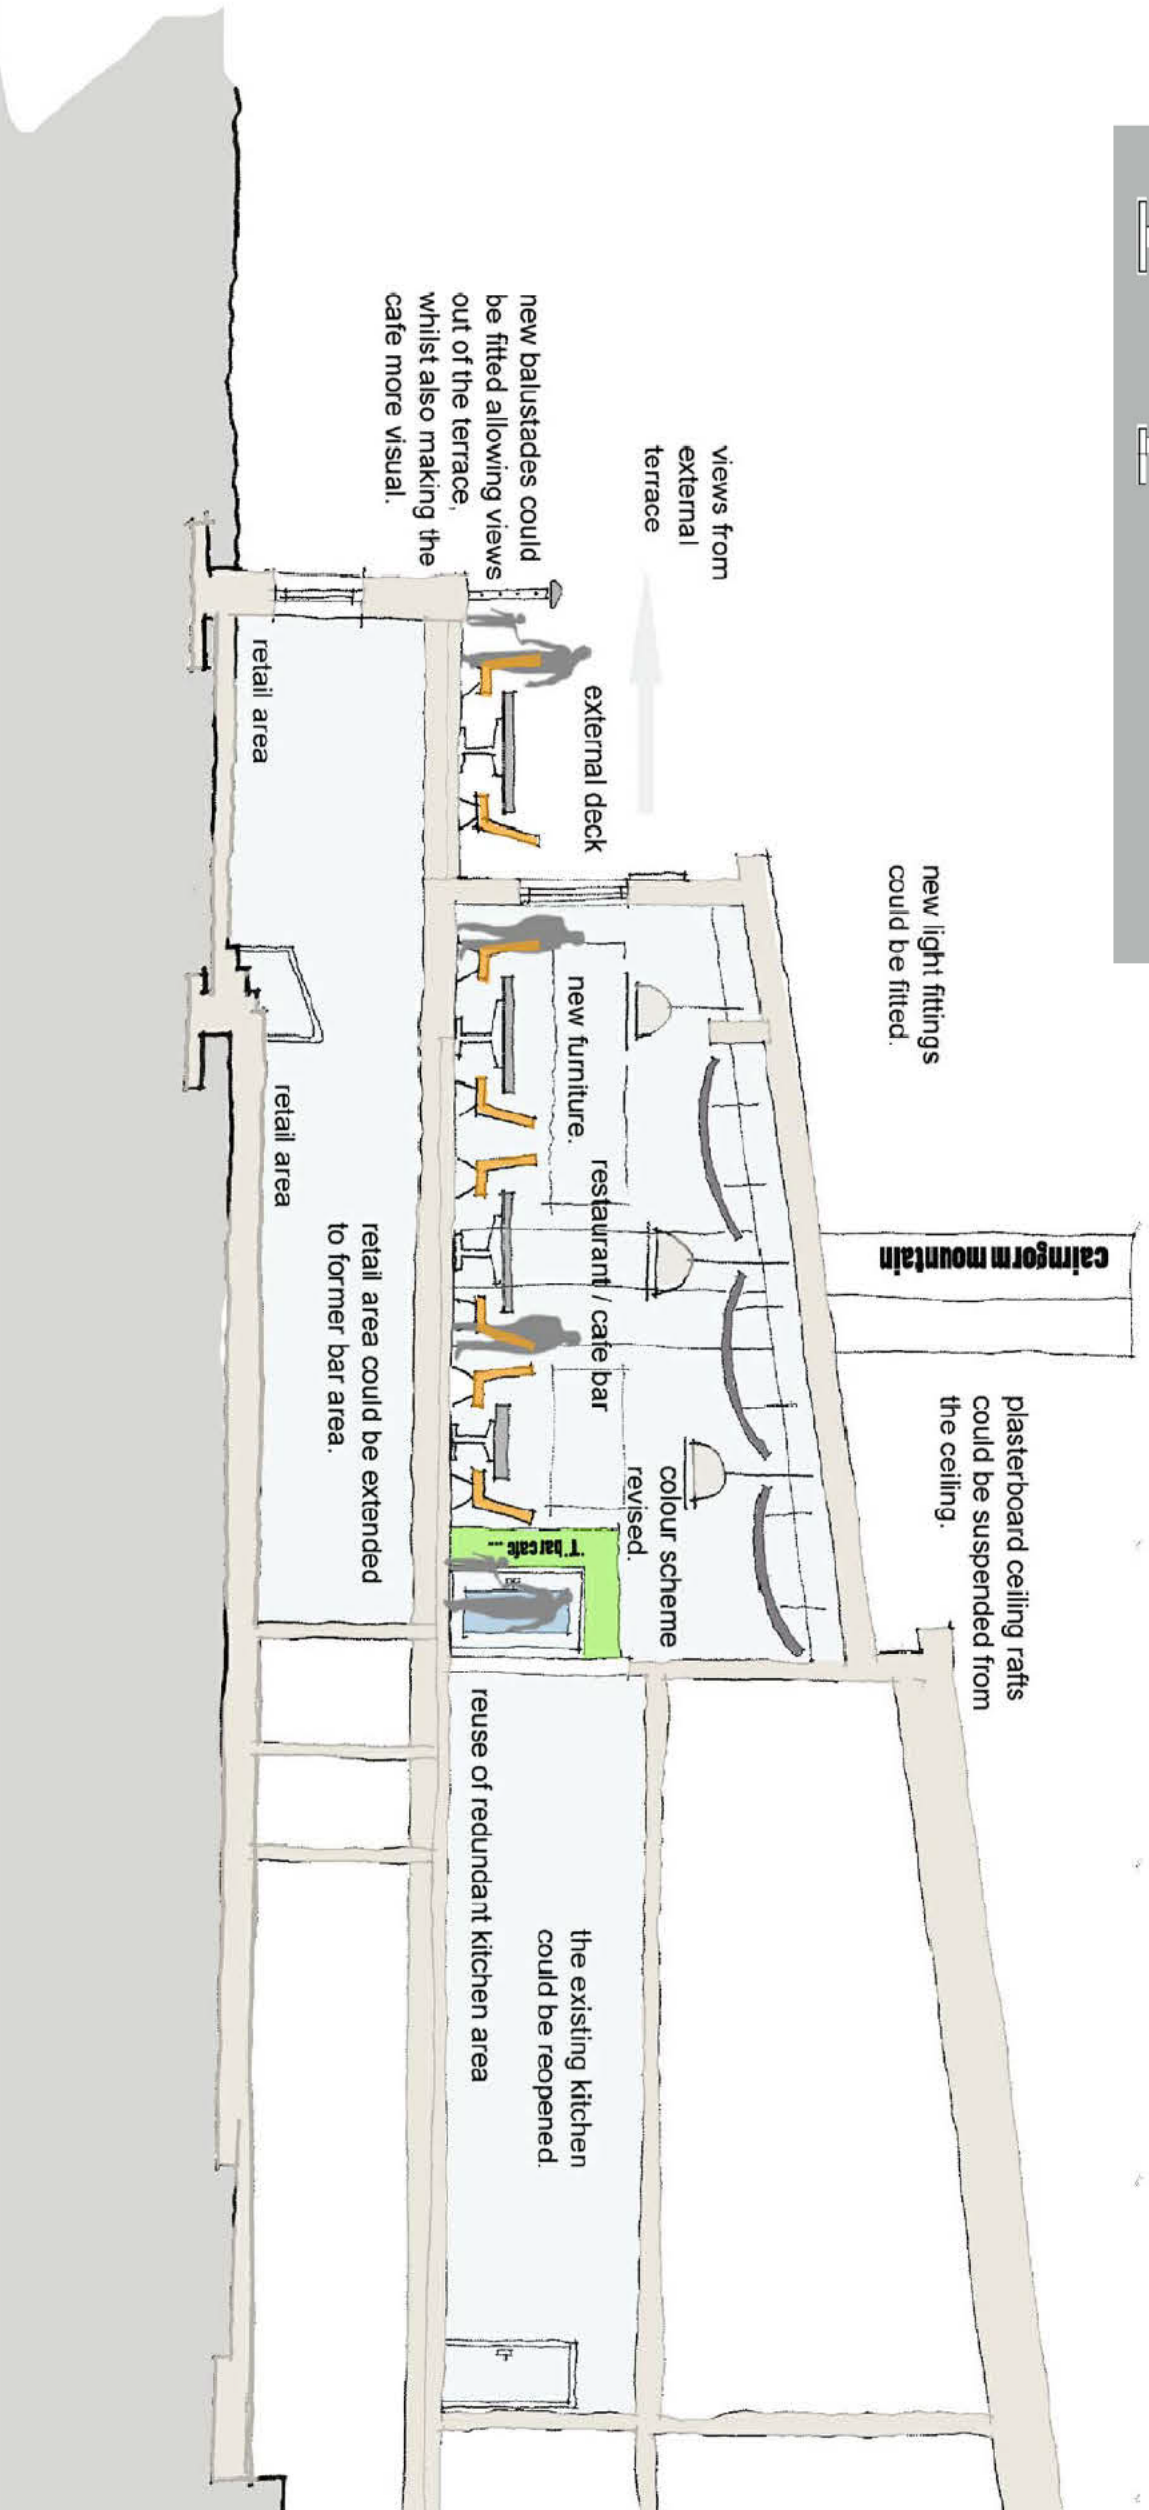


# Day Lodge Option 1 - Ground Floor

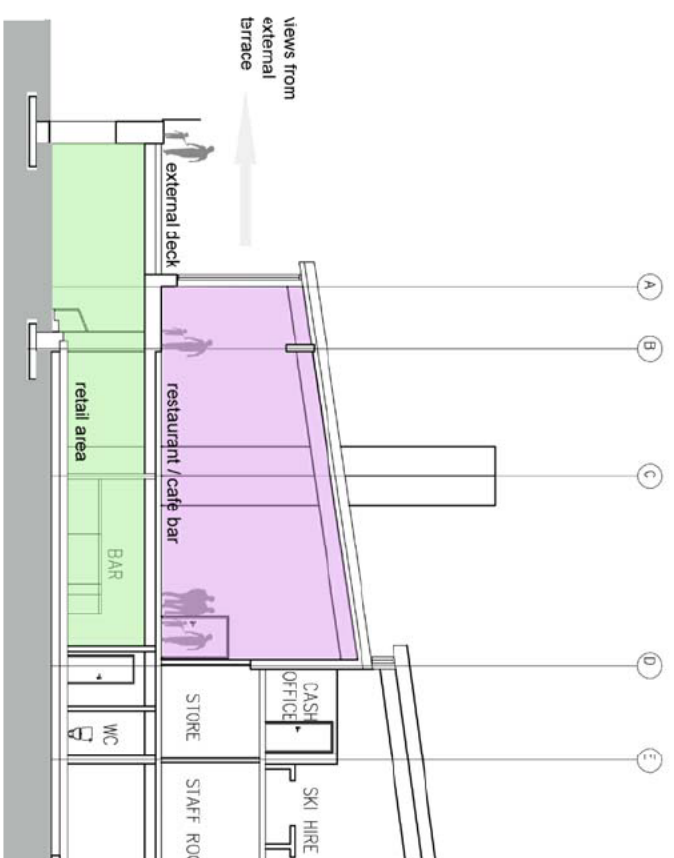

# Day Lodge Option 1

Cairngorm Mountain Centre  
Drawing Number SK-029

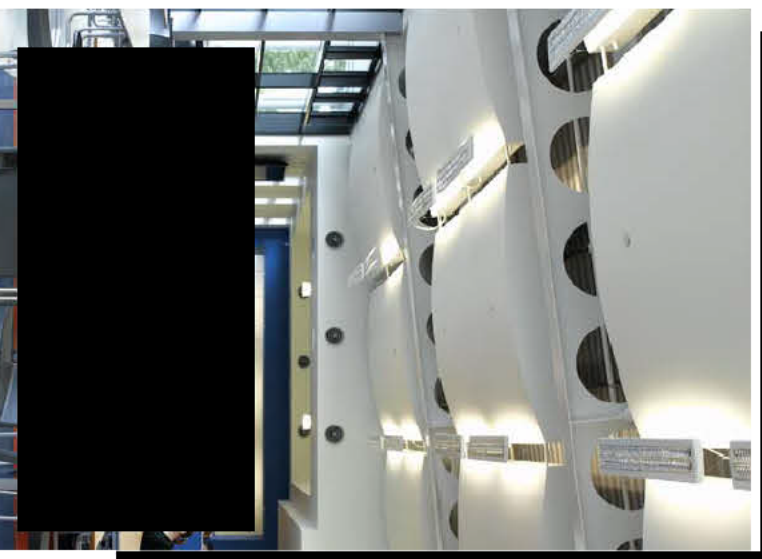

Stevens & Associates



Highlands and Islands Enterprise






view marketing




JOHNSTON CARMICHAEL

keppie

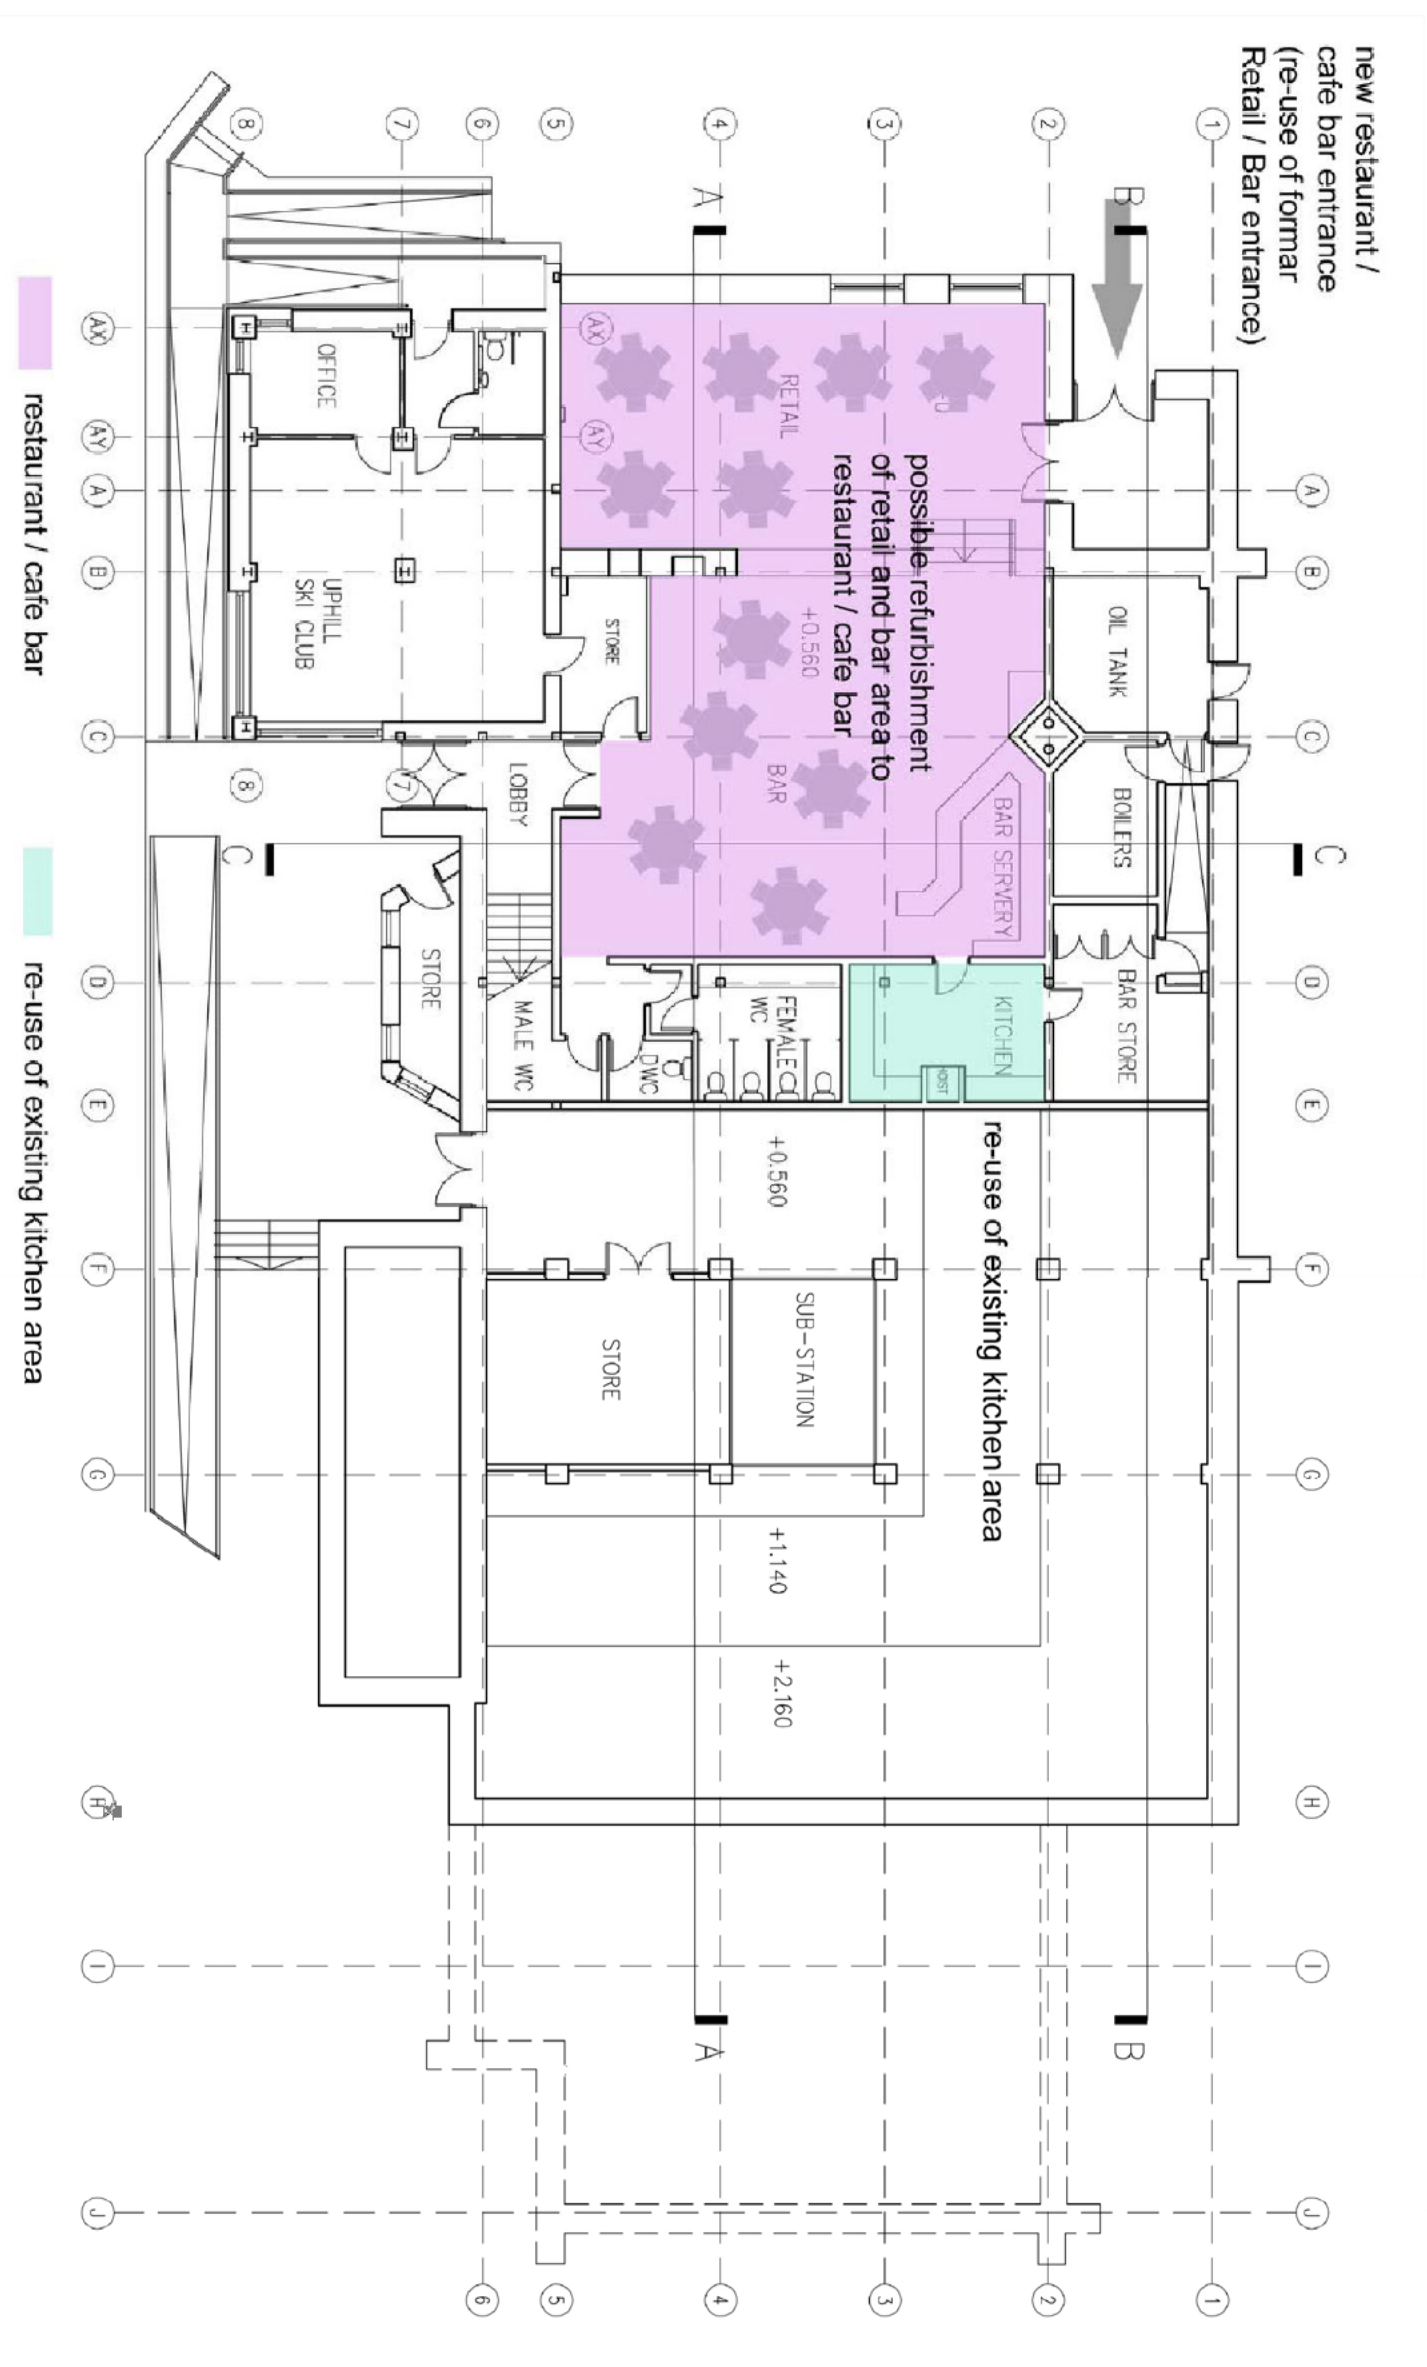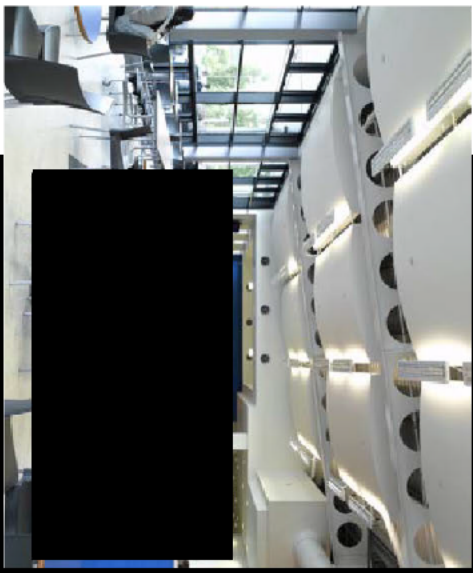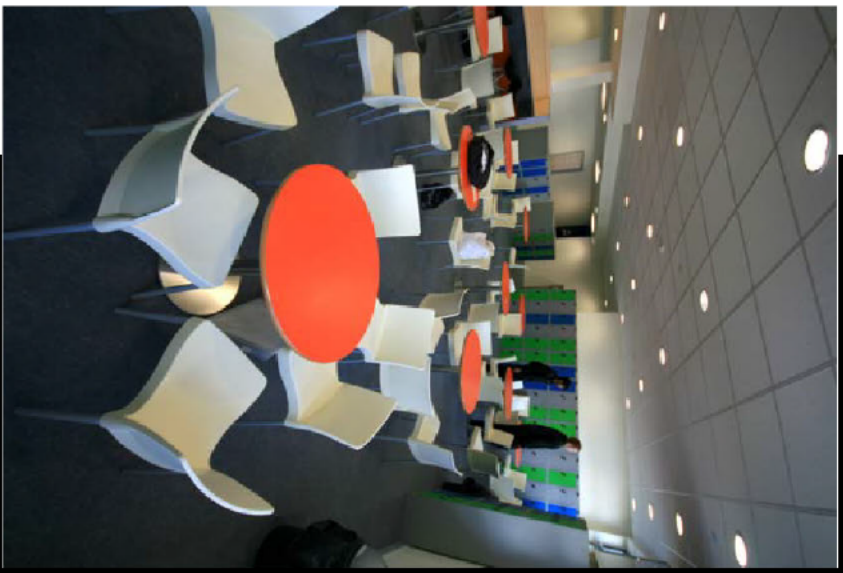

# Day Lodge Option 2 - Lower Ground

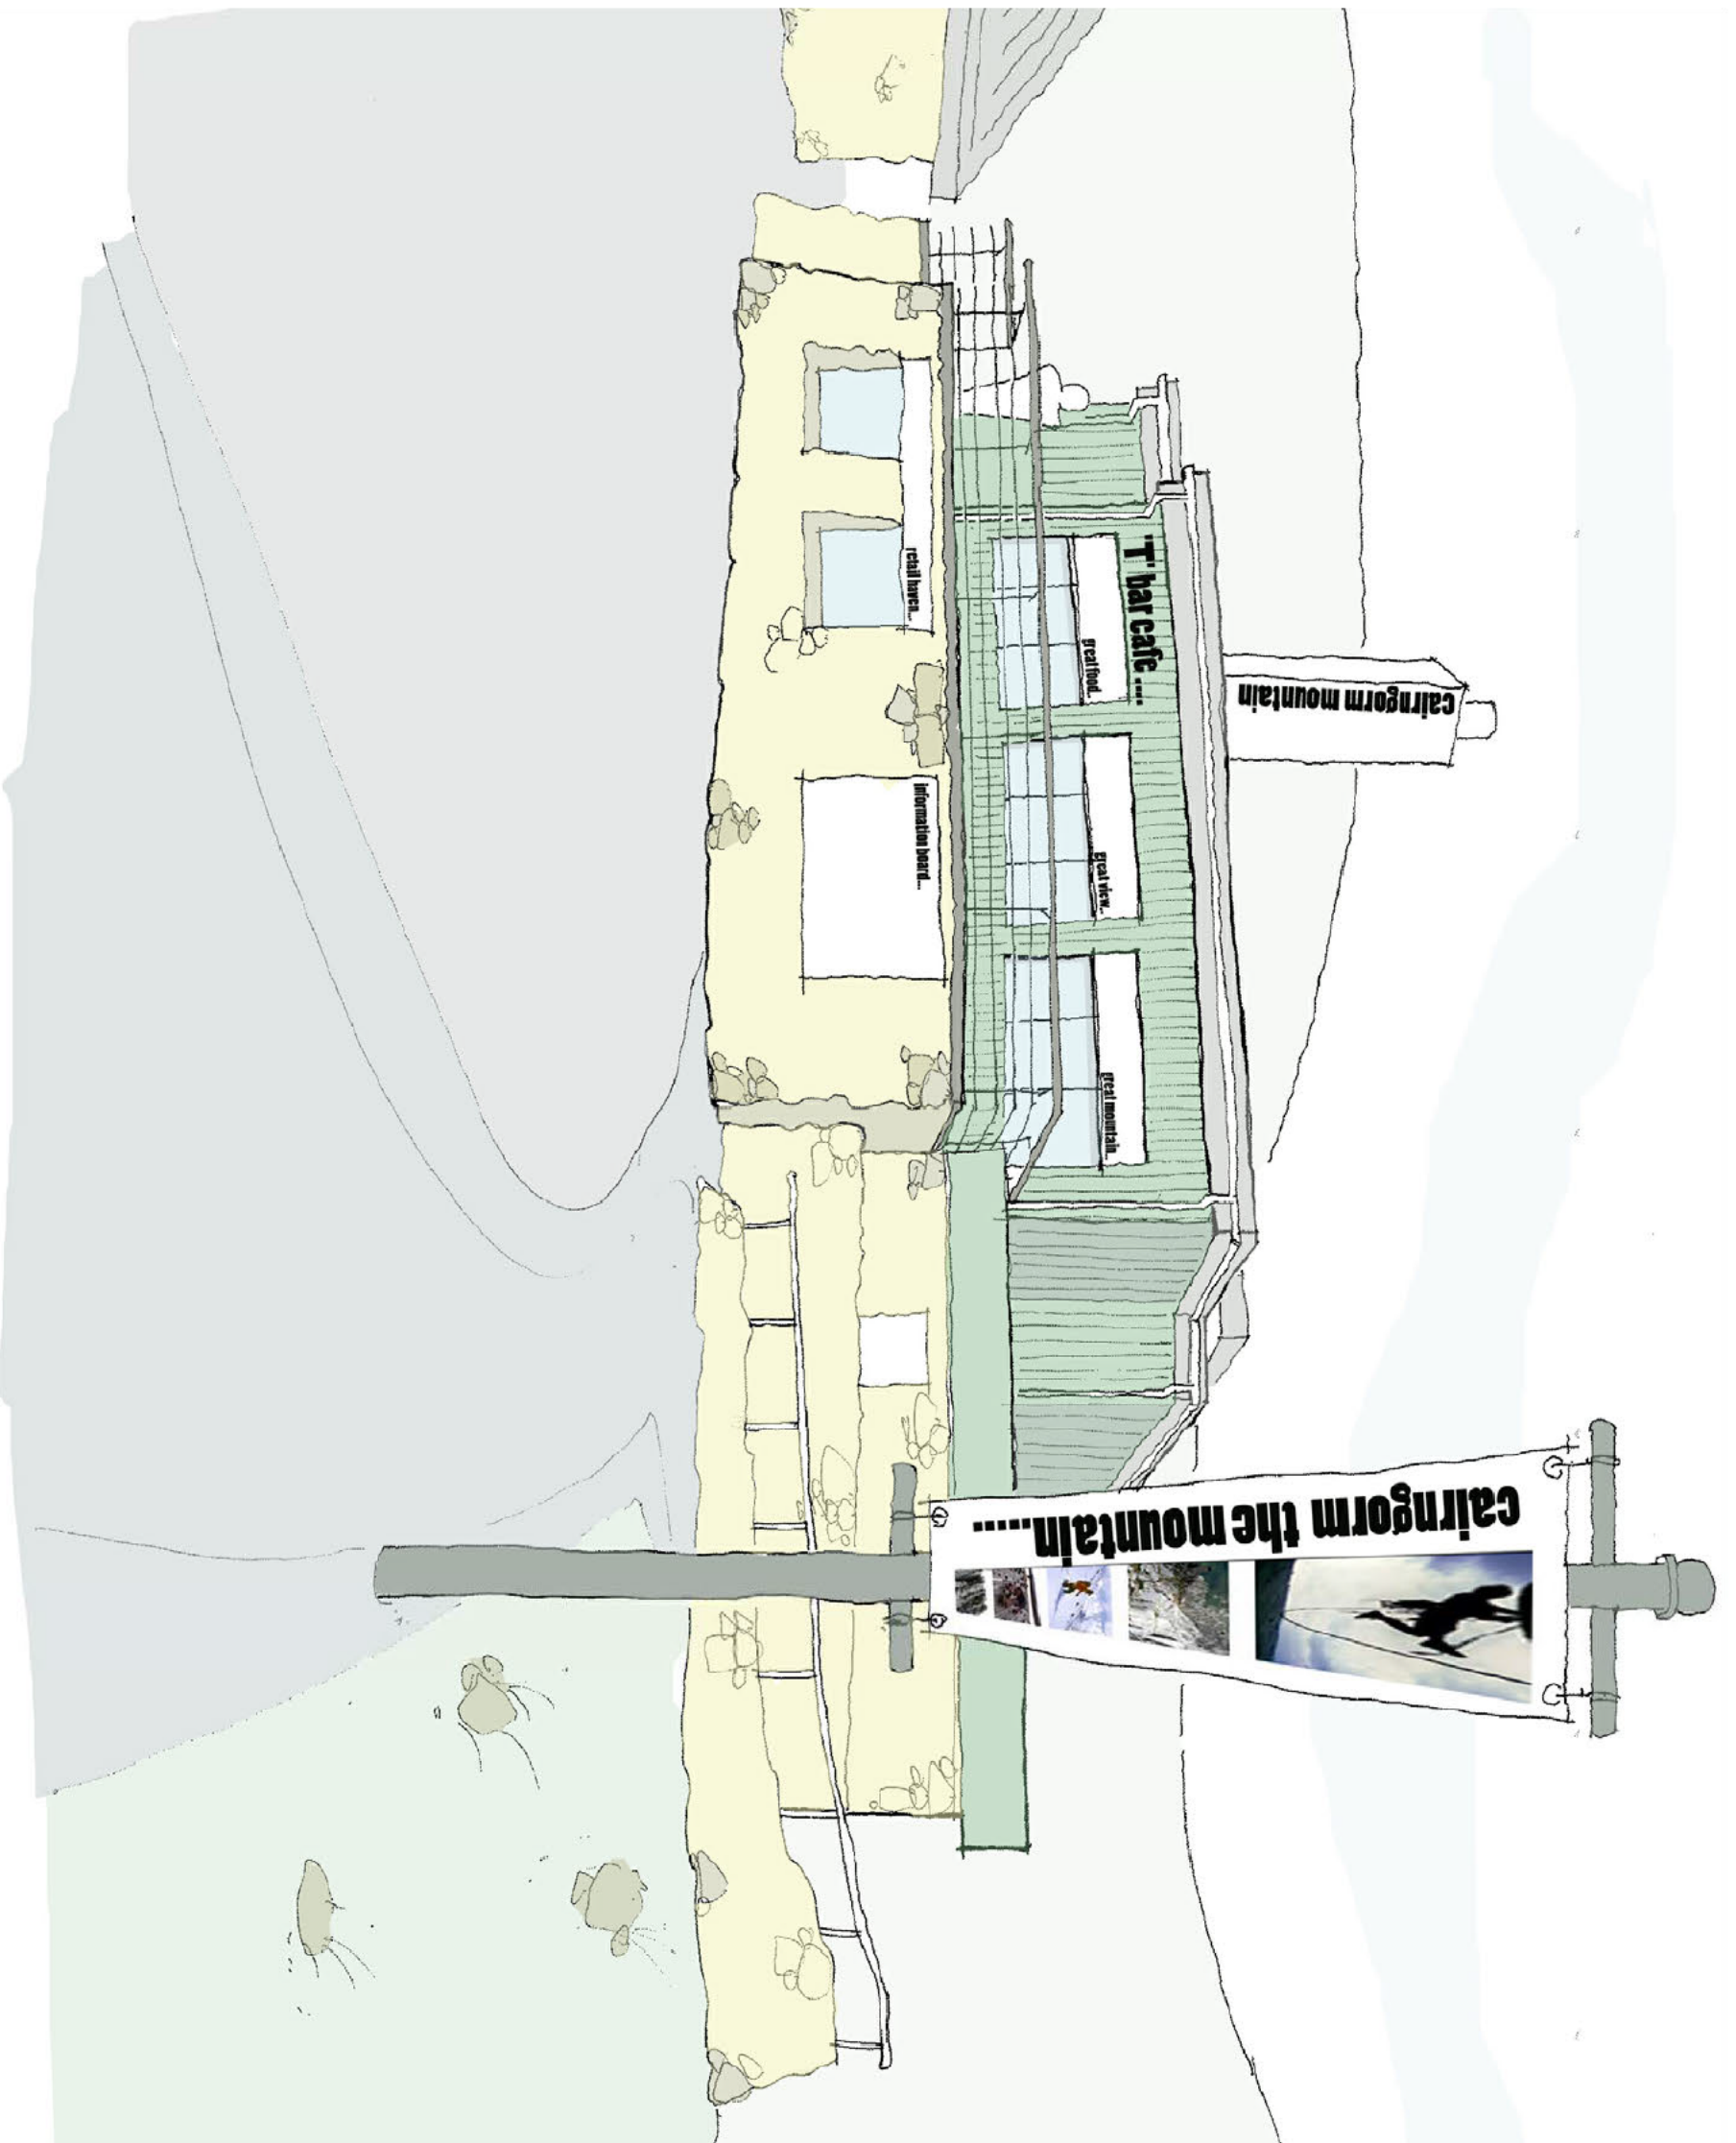

# Day Lodge Elevation

